



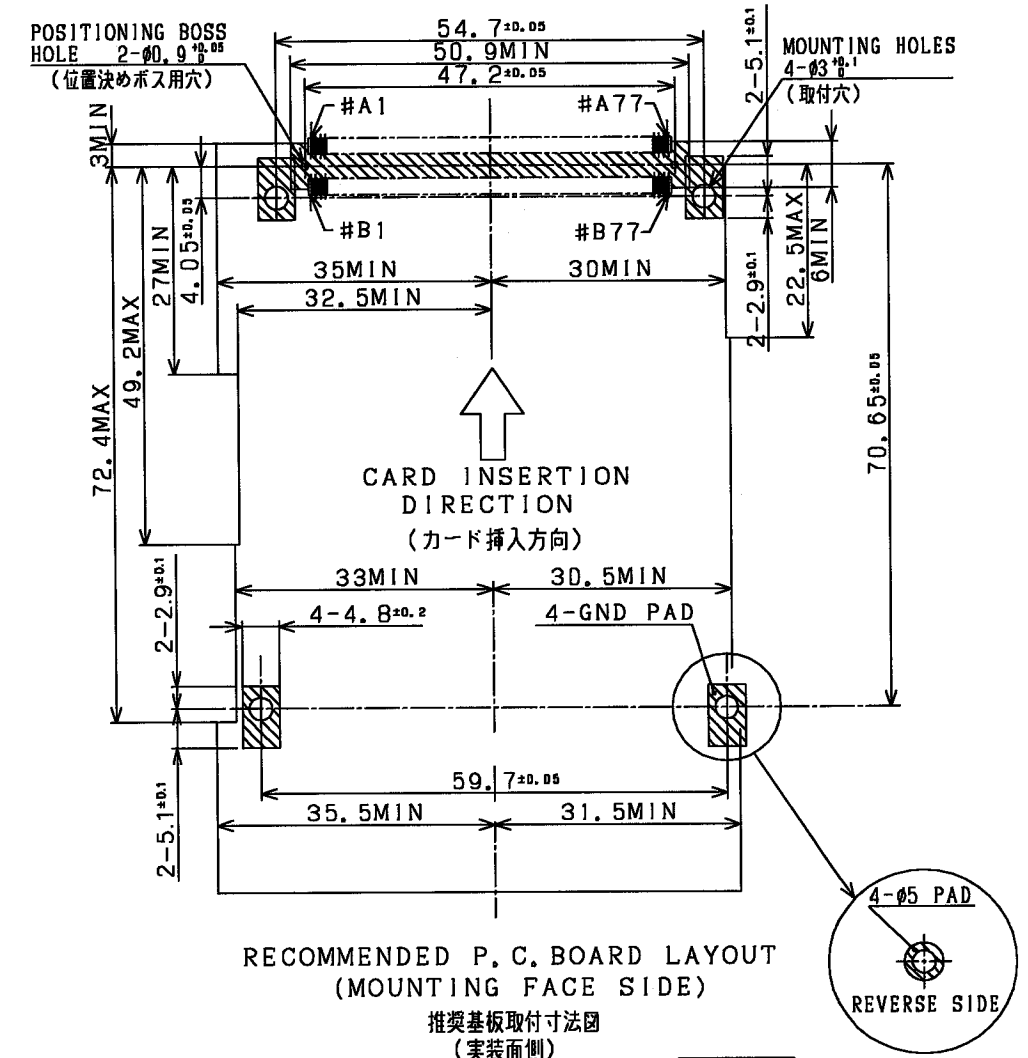

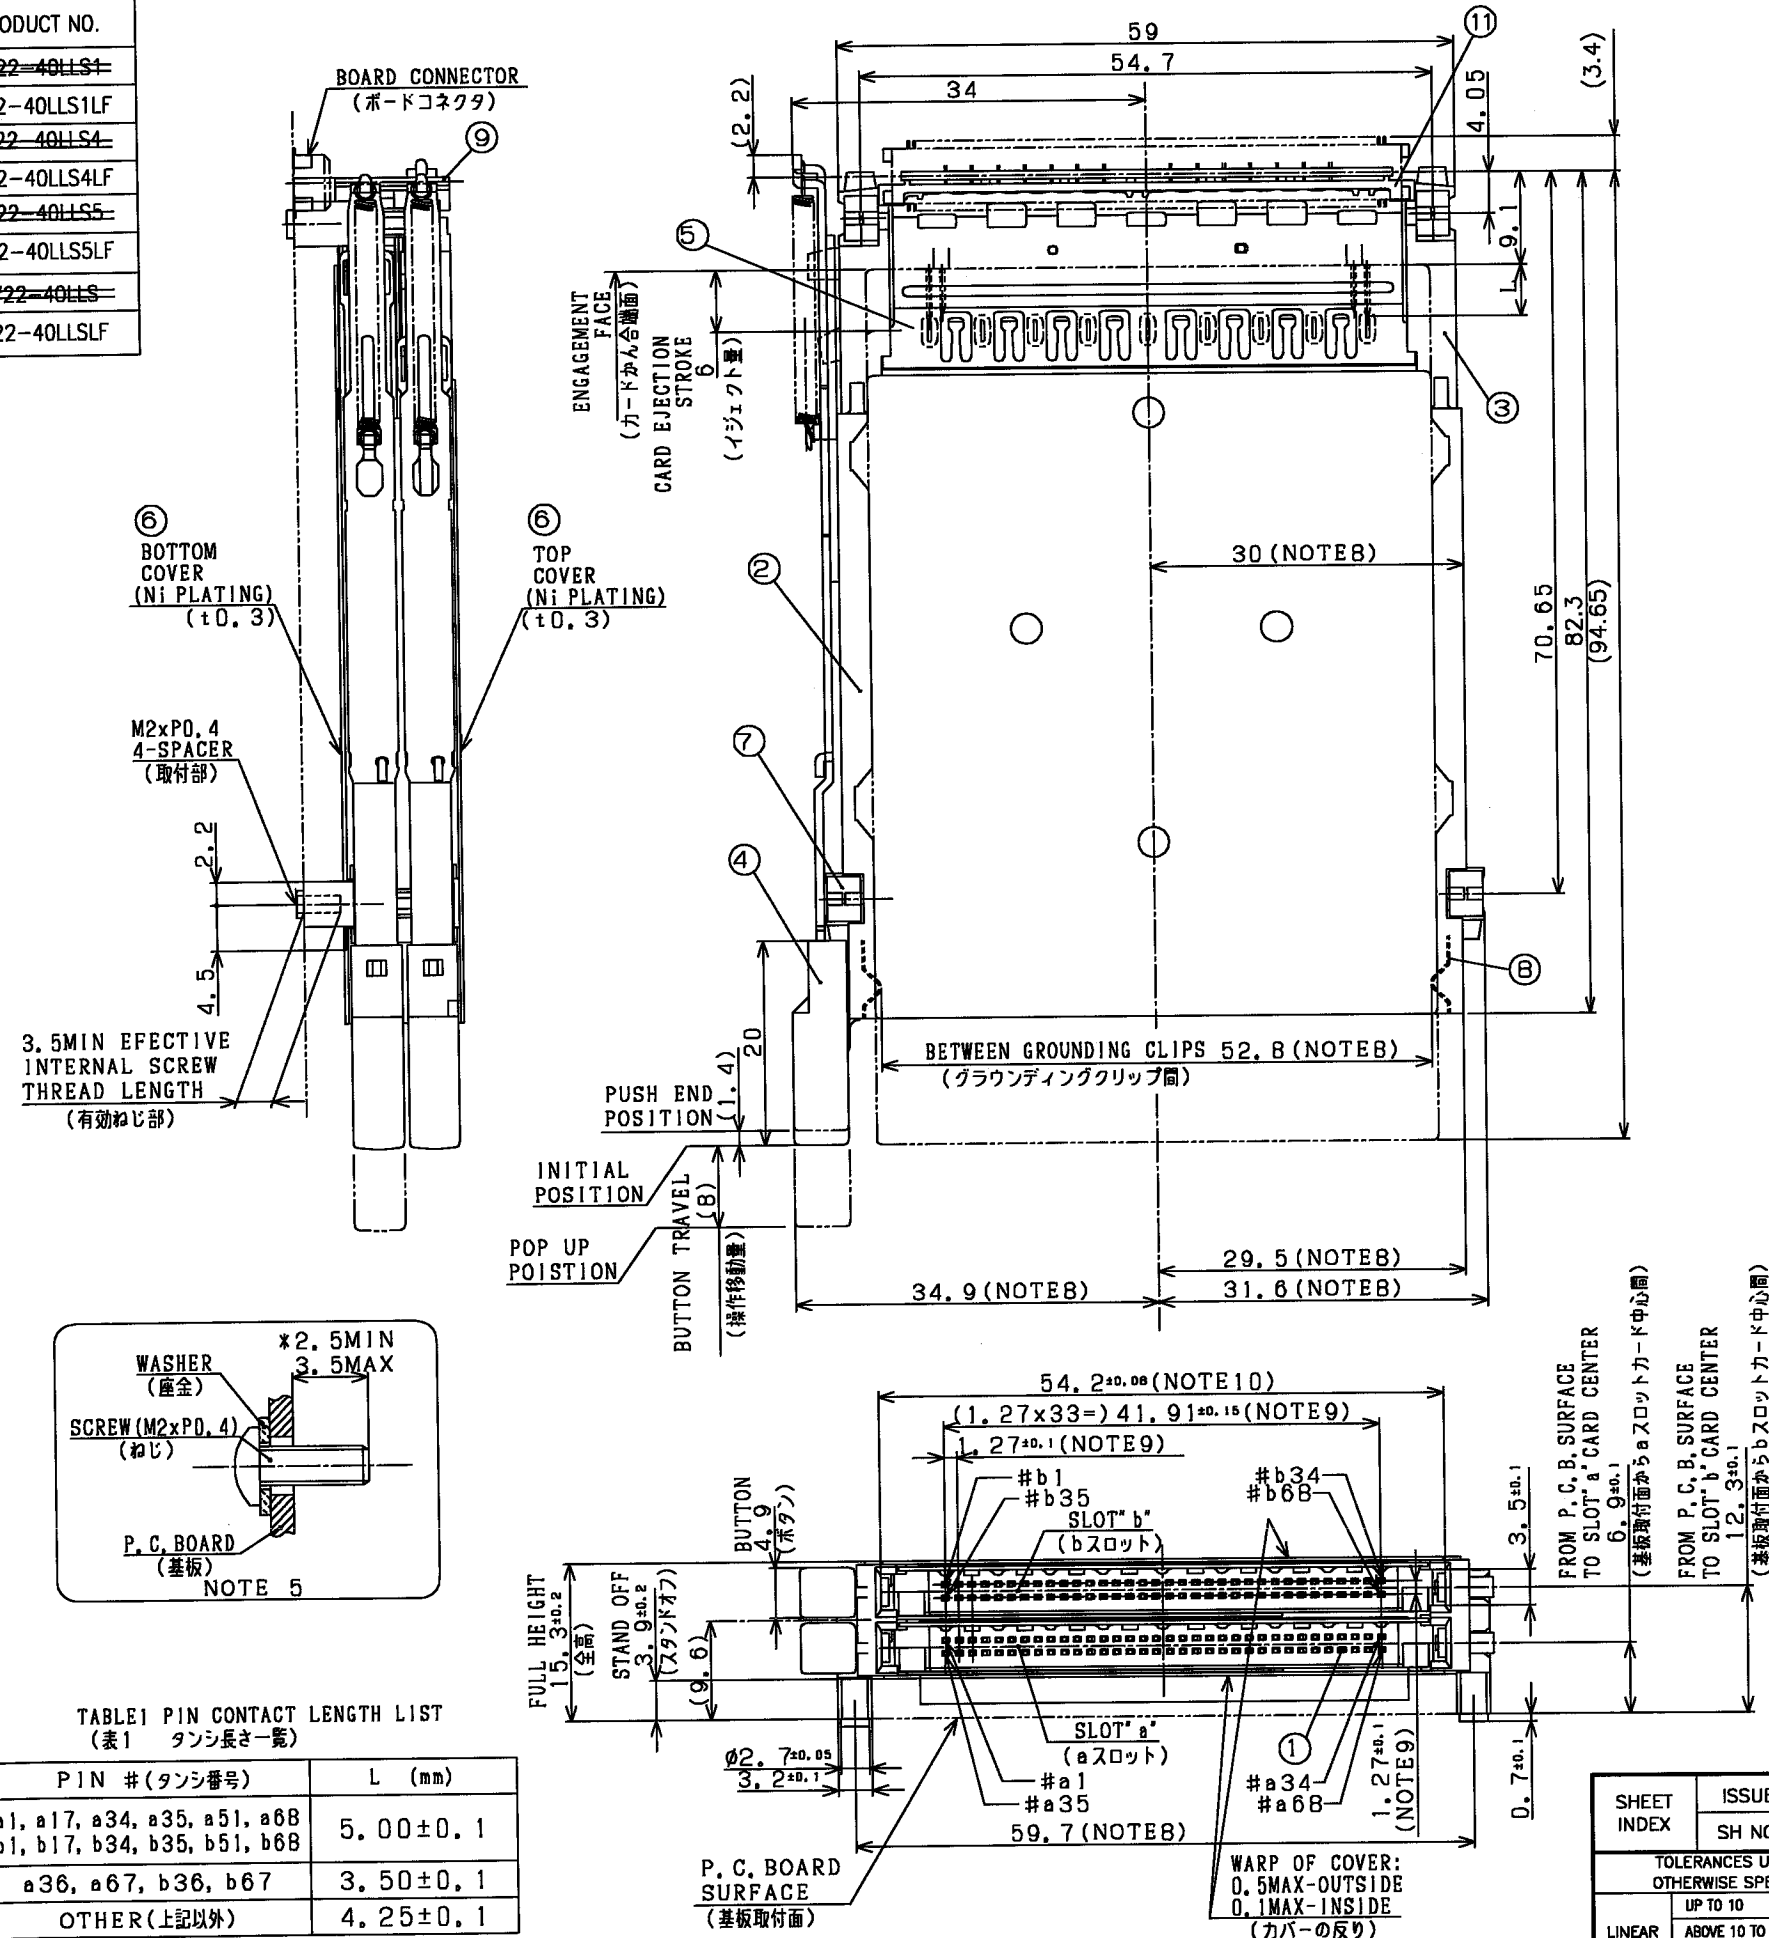

PRODUCT NO.
<del>62722-40LLS1</del>
62722-40LLS1LF
<del>62722-40LLS4</del>
62722-40LLS4LF
<del>62722-40LLS5</del>
62722-40LLS5LF
<del>62722-40LLS</del>
62722-40LLSLF

REVISIONS				
REV	DESCRIPTION	ECN	BY	DATE
A	RELEASED	J00641	N.T	8/1/'00
B	REVISED	J00650	N.T	8/7/'00
C	REVISED	J00680	N.T	8/30/'00
D	REVISED	J05-D431	M.H	7/15/'05



PIN # (タンシ番号)	L (mm)
a1, a17, a34, a35, a51, a68 b1, b17, b34, b35, b51, b68	5.00±0.1
a36, a67, b36, b67	3.50±0.1
OTHER (上記以外)	4.25±0.1

SHEET INDEX		ISSUE																		<div></div> FCI	
		SH NO.																			
TOLERANCES UNLESS OTHERWISE SPECIFIED			MAT	DR	<i>M. Kasagawa</i>	DATE	7/13/05	CUSTOMER COPY	TITLE 2-STEP SLOT CONNECTOR ABOVE MOUNT ( EJ - AC SERIES )												
LINEAR	UP TO 10	±0.3	FINISH	ENGR	<i>M. Kasagawa</i>	7/15/05		THIRD ANGLE PROJ	PRODUCT FAMILY SARF Header CB III												CODE JP
	ABOVE 10 TO 100	±0.5		CHK	<i>M. Kasagawa</i>	7/15/05			SCALE SIZE DWG. NO. REV SHEET												
	ABOVE 100	±0.8		APPD	<i>M. Kasagawa</i>	7/15/05			UNIT MM INCH												
ANGLES		±3'							#— C 62722 D 2of												